



GENERAL NOTES


(S) DENOTES SLEEVE POSITION (MKD SA2)

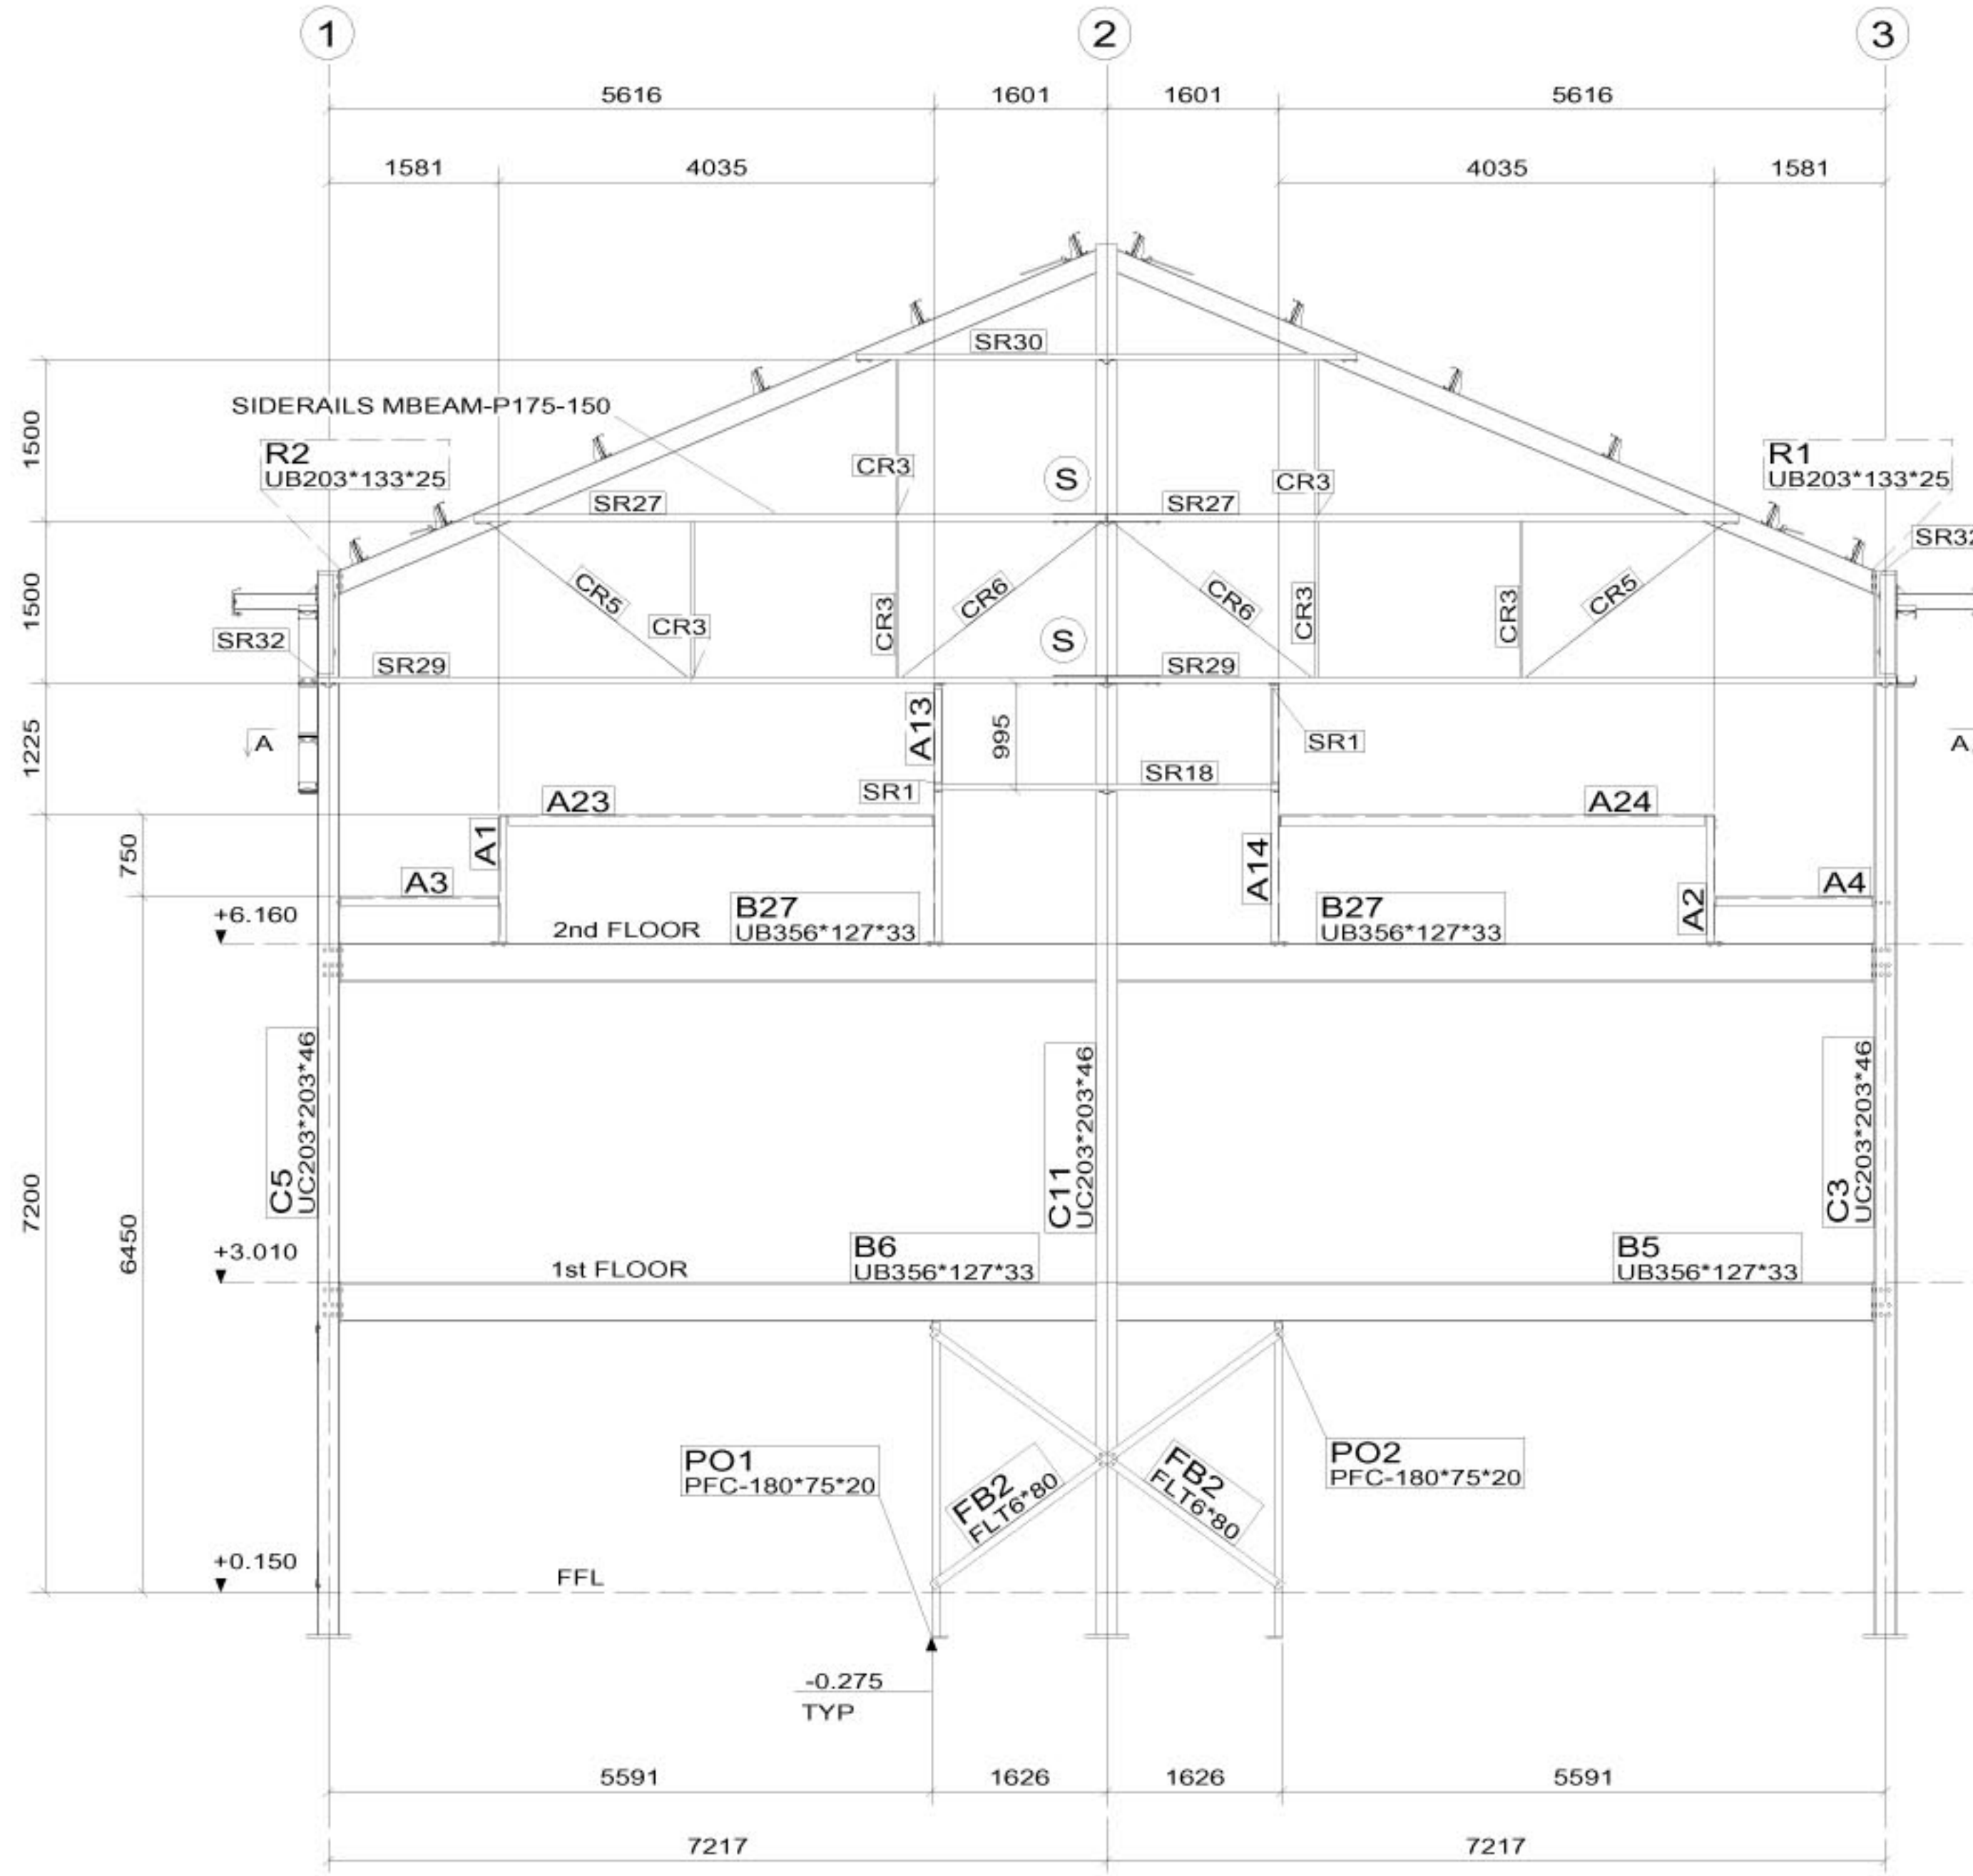


elevation@ GL A

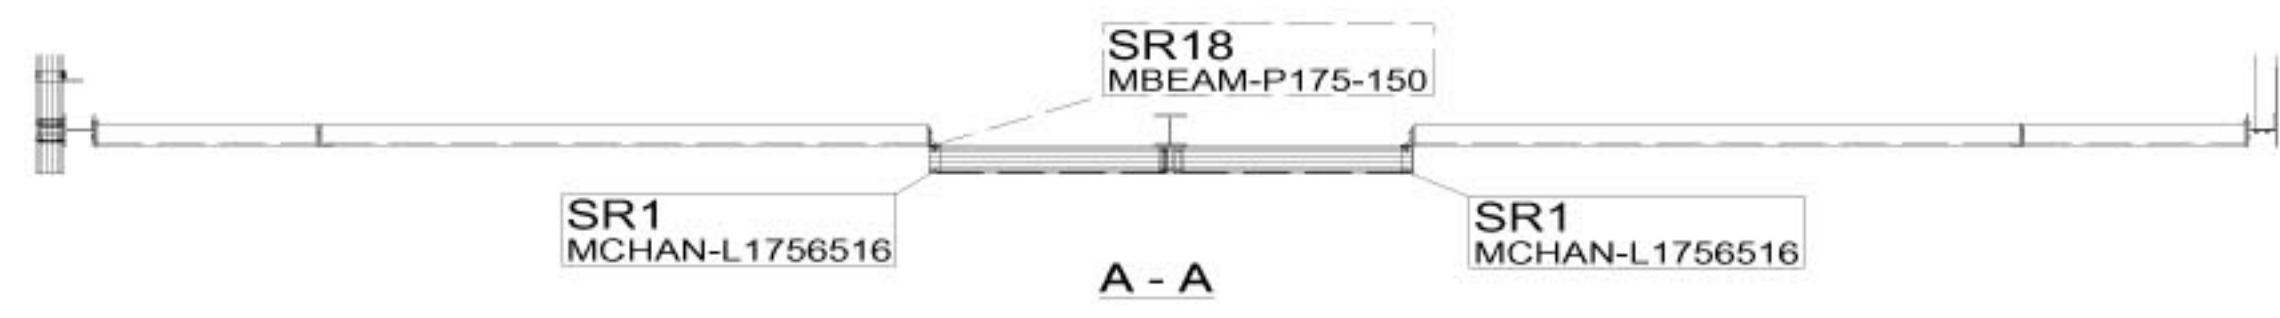

A - A

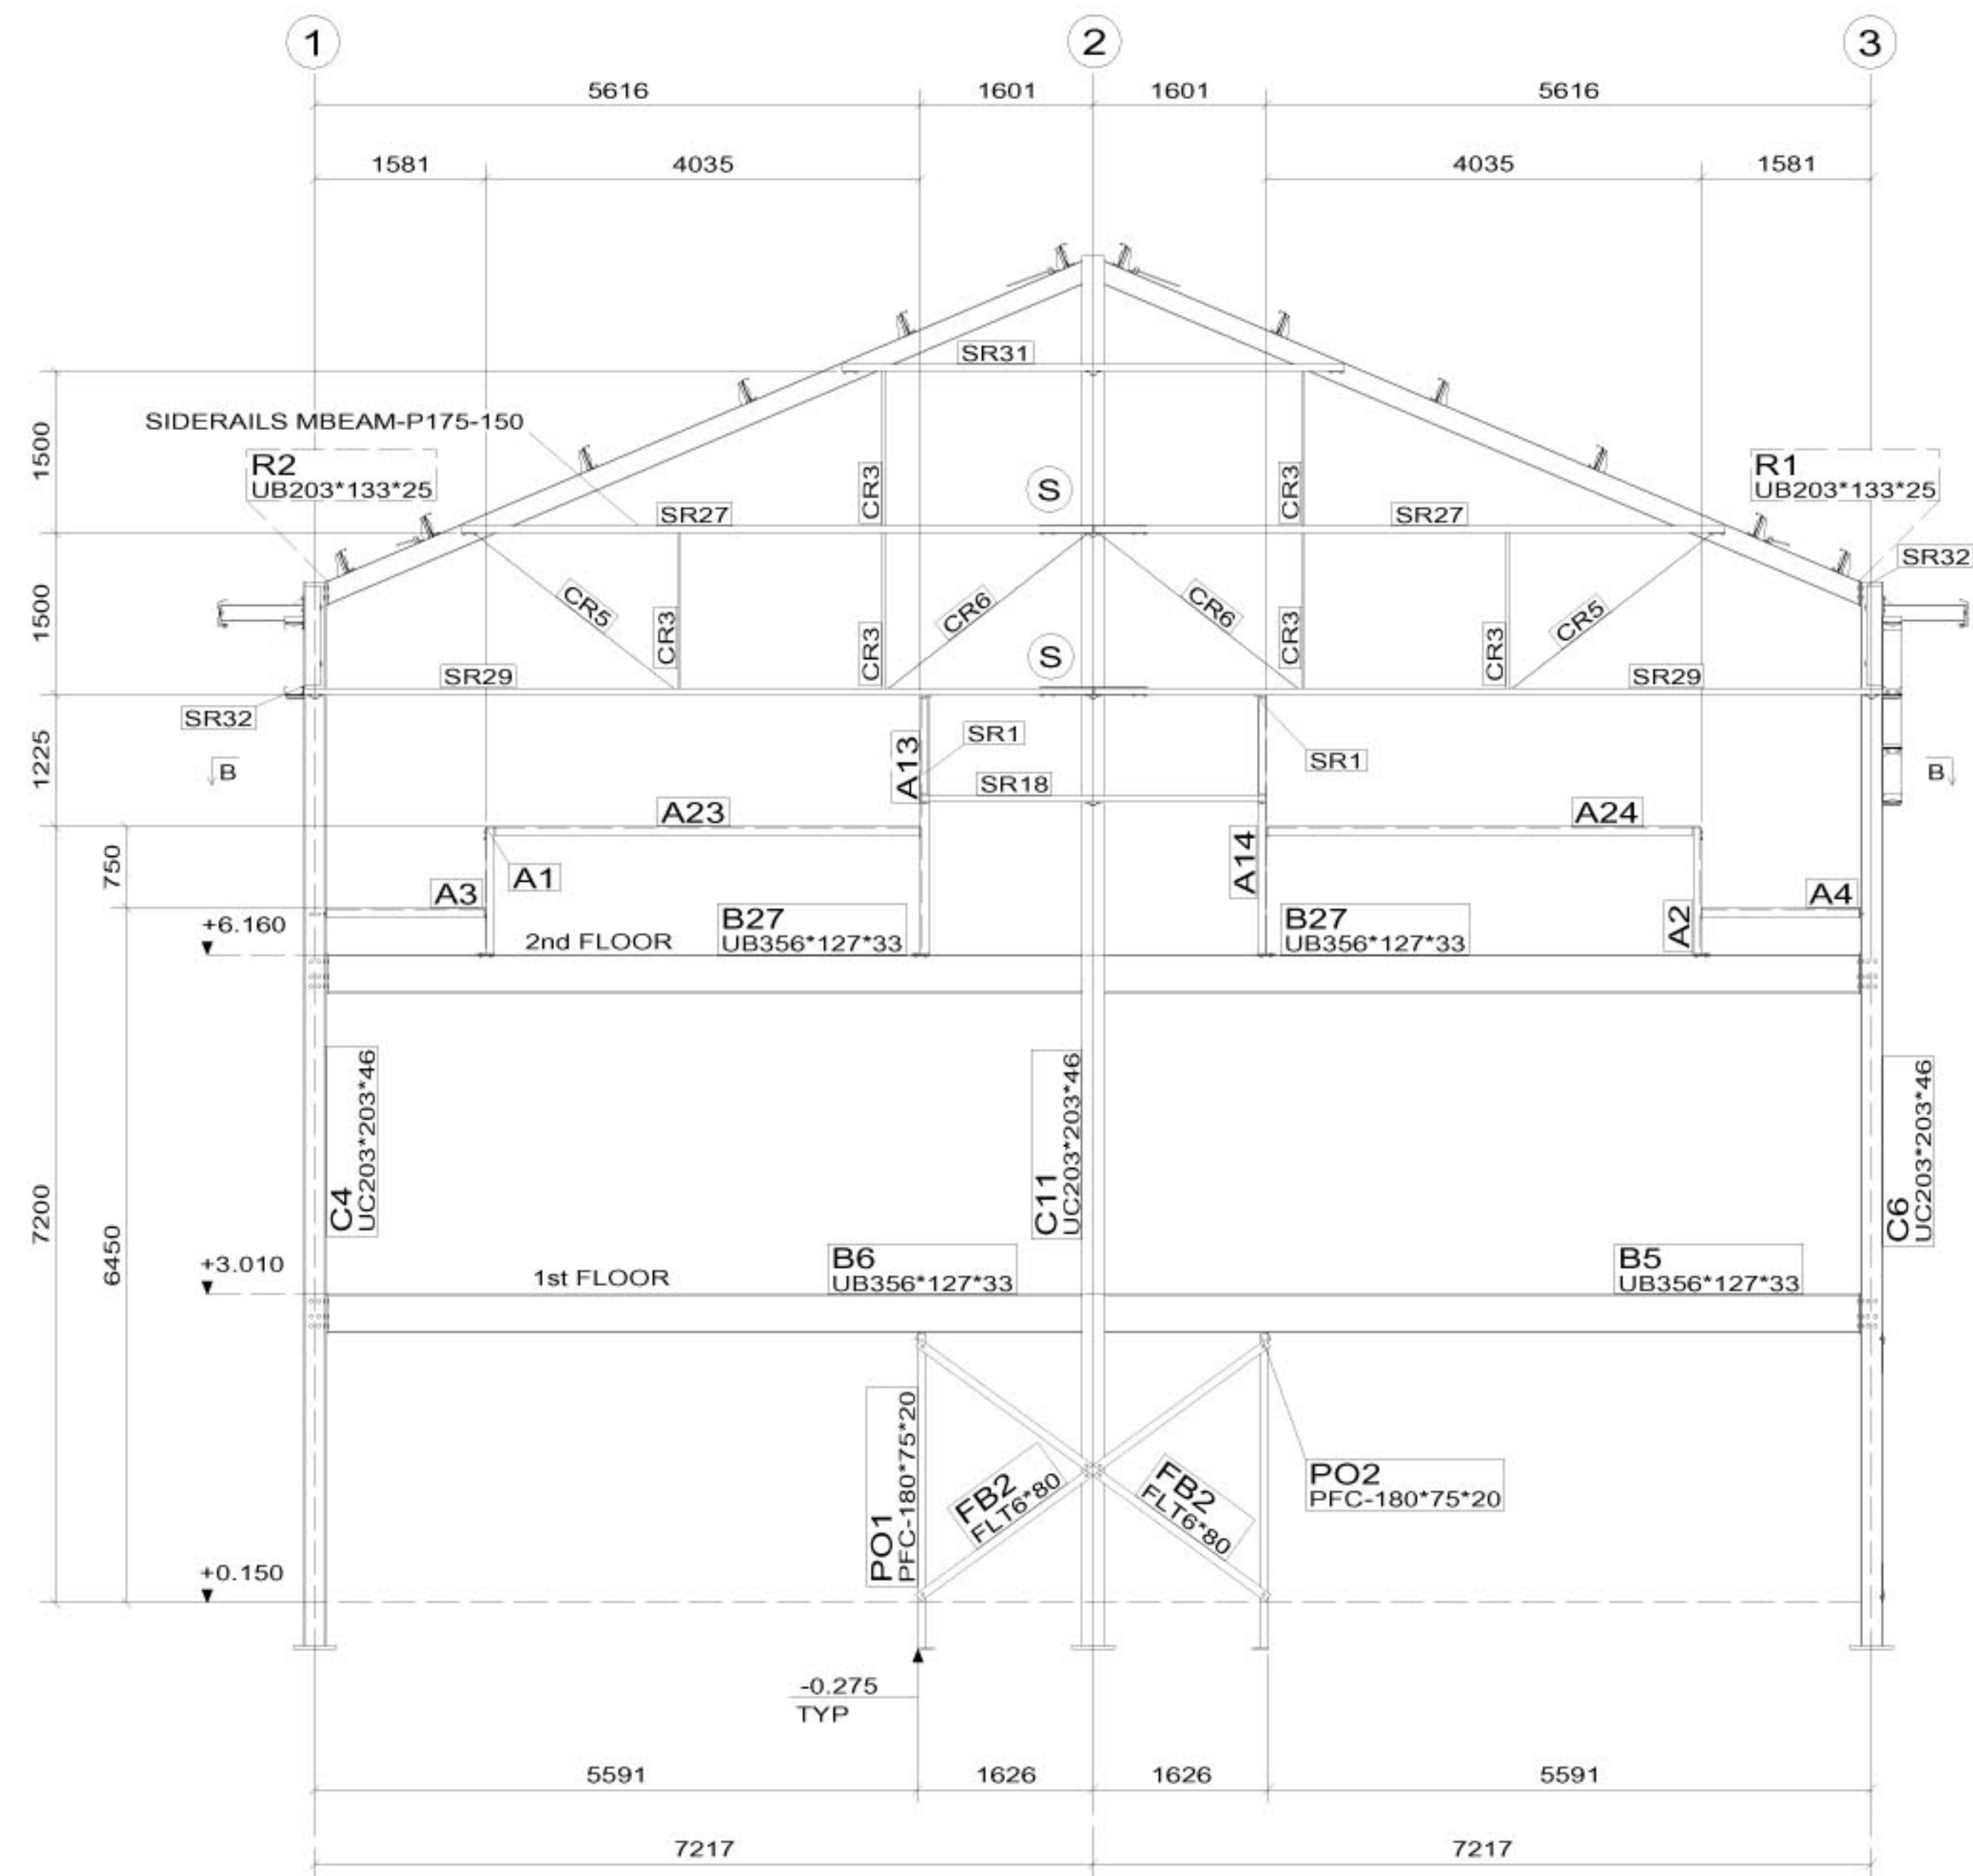

elevation@ GL F

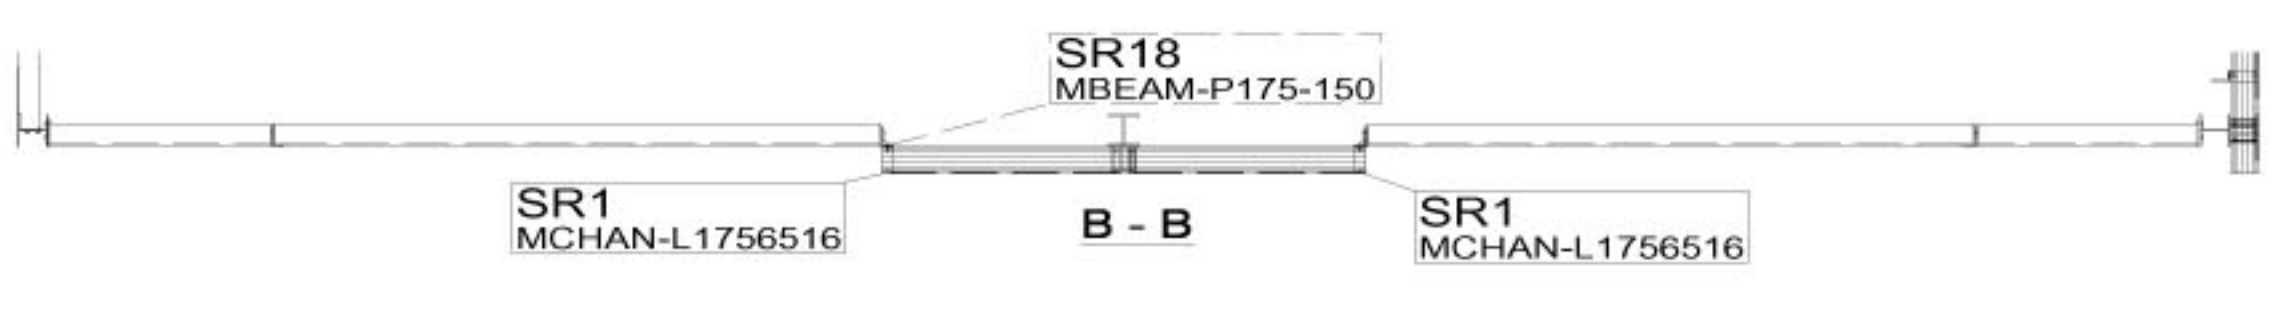

B - B

1	A	ASSEMBLY MARKS ADDED	24/11/2003
REV No	REV MARK	REVISION DESCRIPTION	REVISION DATE
DRAWING TITLE		Elevation on GL's A & F	
CONTRACT		BUILDING "A" GREEN LANE HEYWOOD	
MODELLED BY	ISSUE DATE	00.00.0000	
CONTRACT NO	4164	SCALE 1/50	
DRAWING No	G [6]	REVISION No. 1	